


Pu=63,53m²

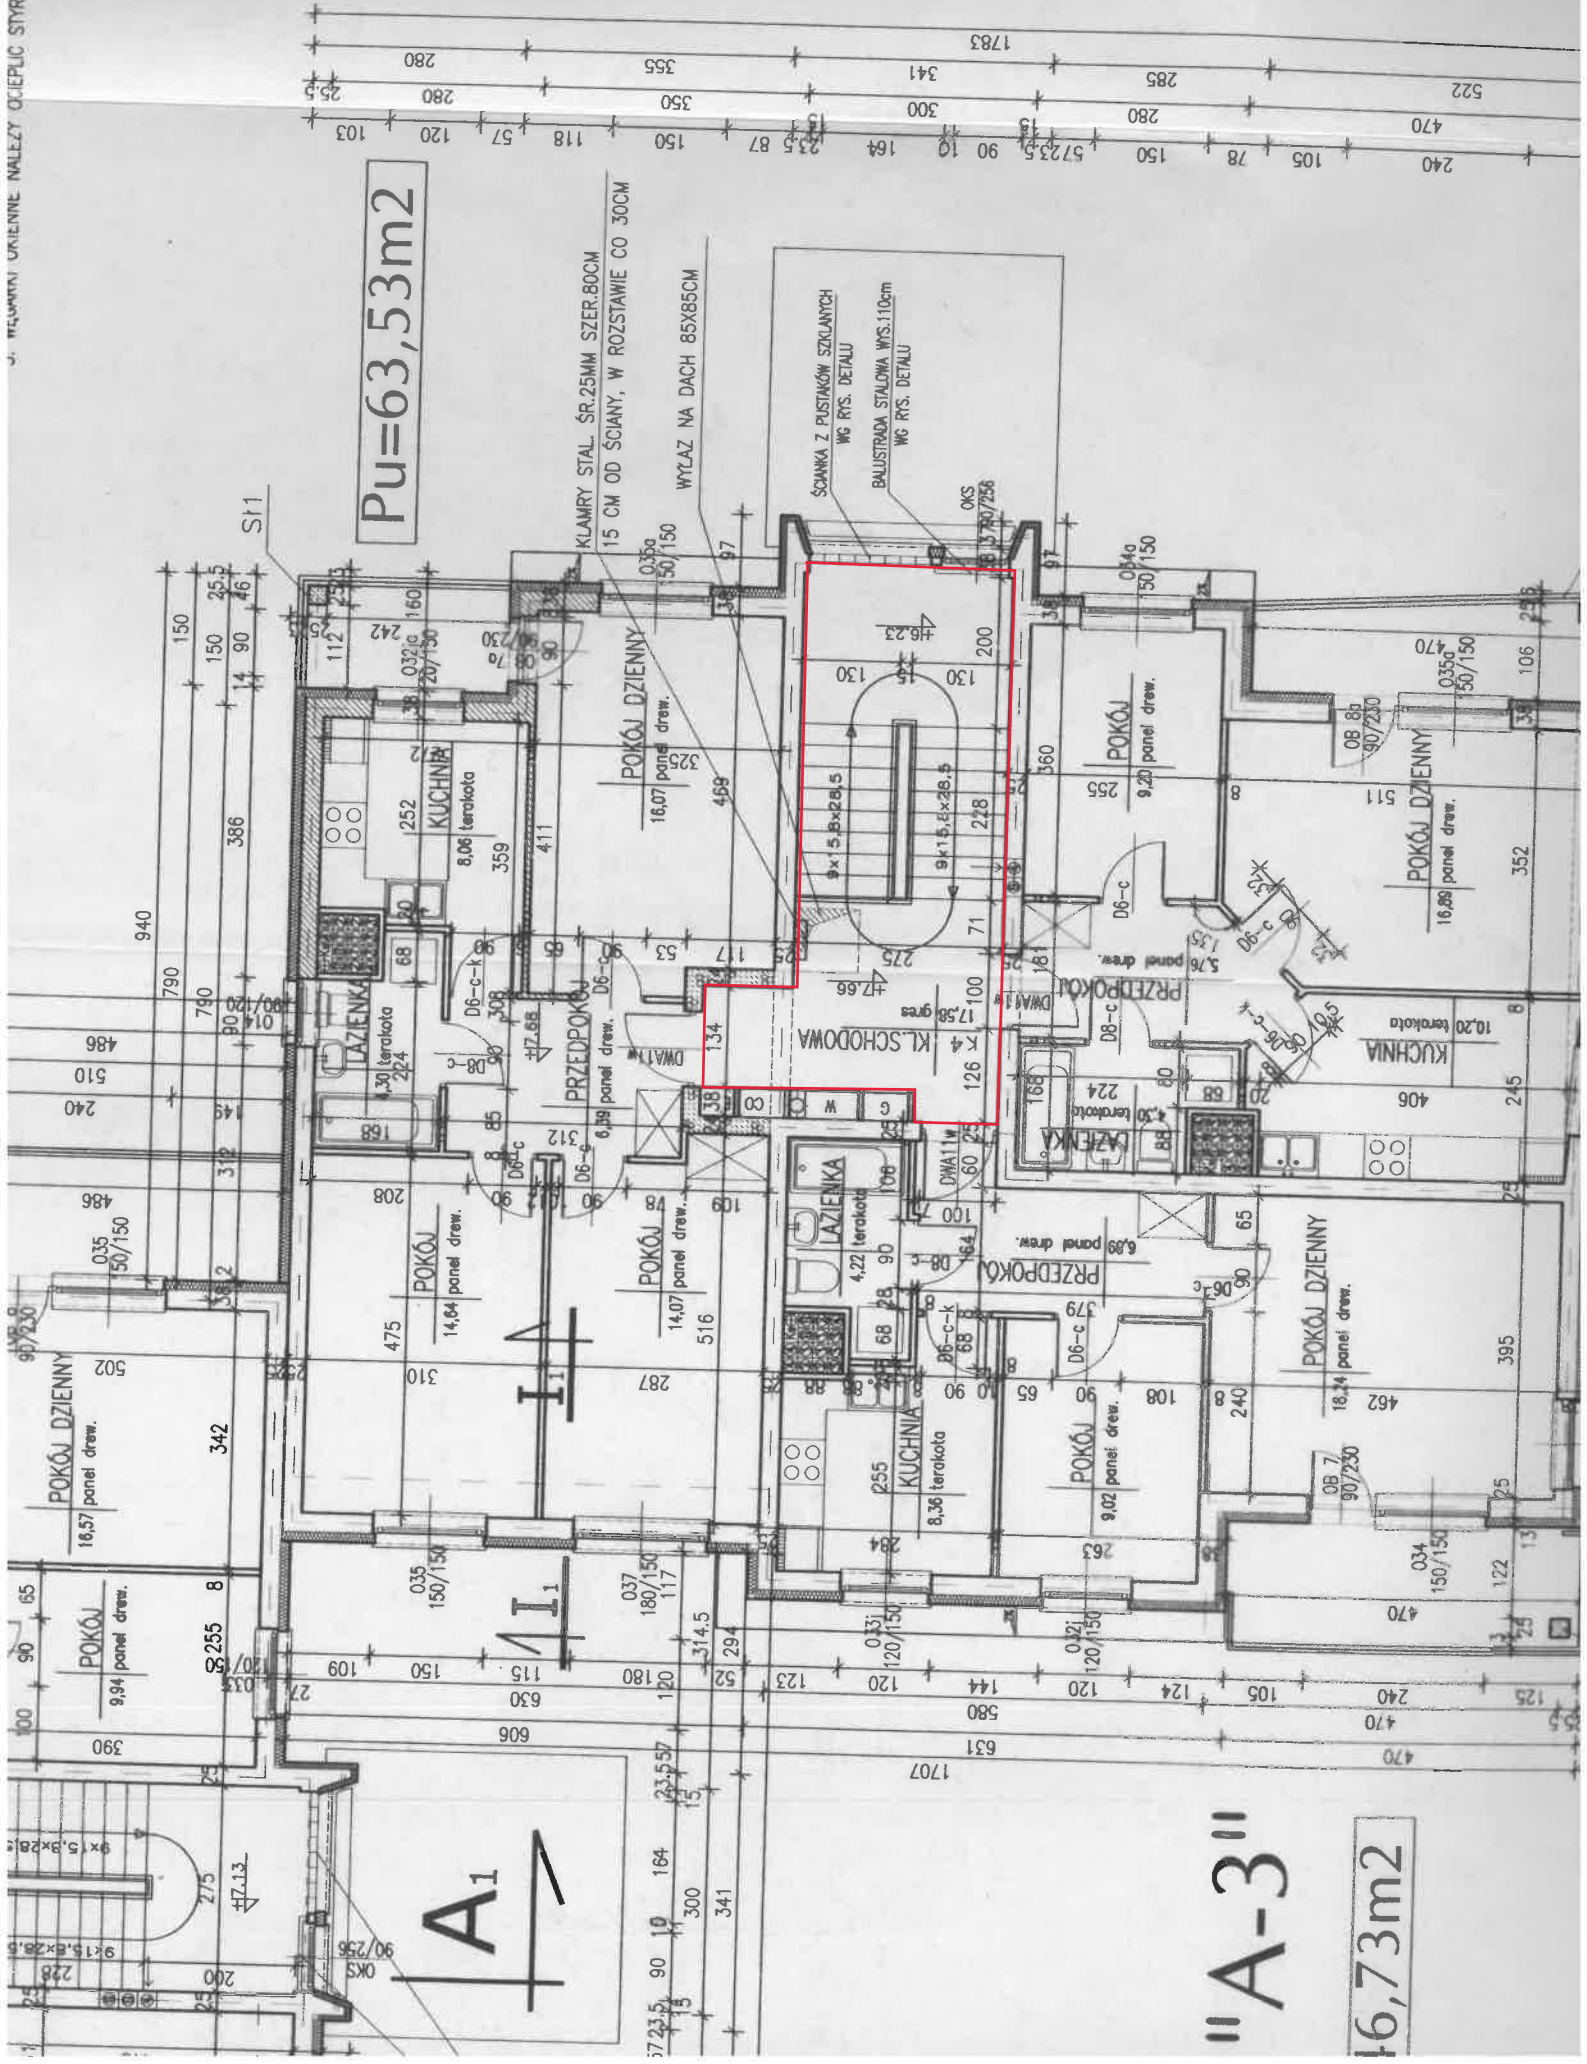

"A-3"

16,73m²